
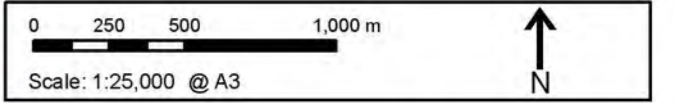


CC.003 Proposed Solar Farm on Land Adjoining Lordsfield Plantation, The Lynch, Overton

Key

 Site Boundary

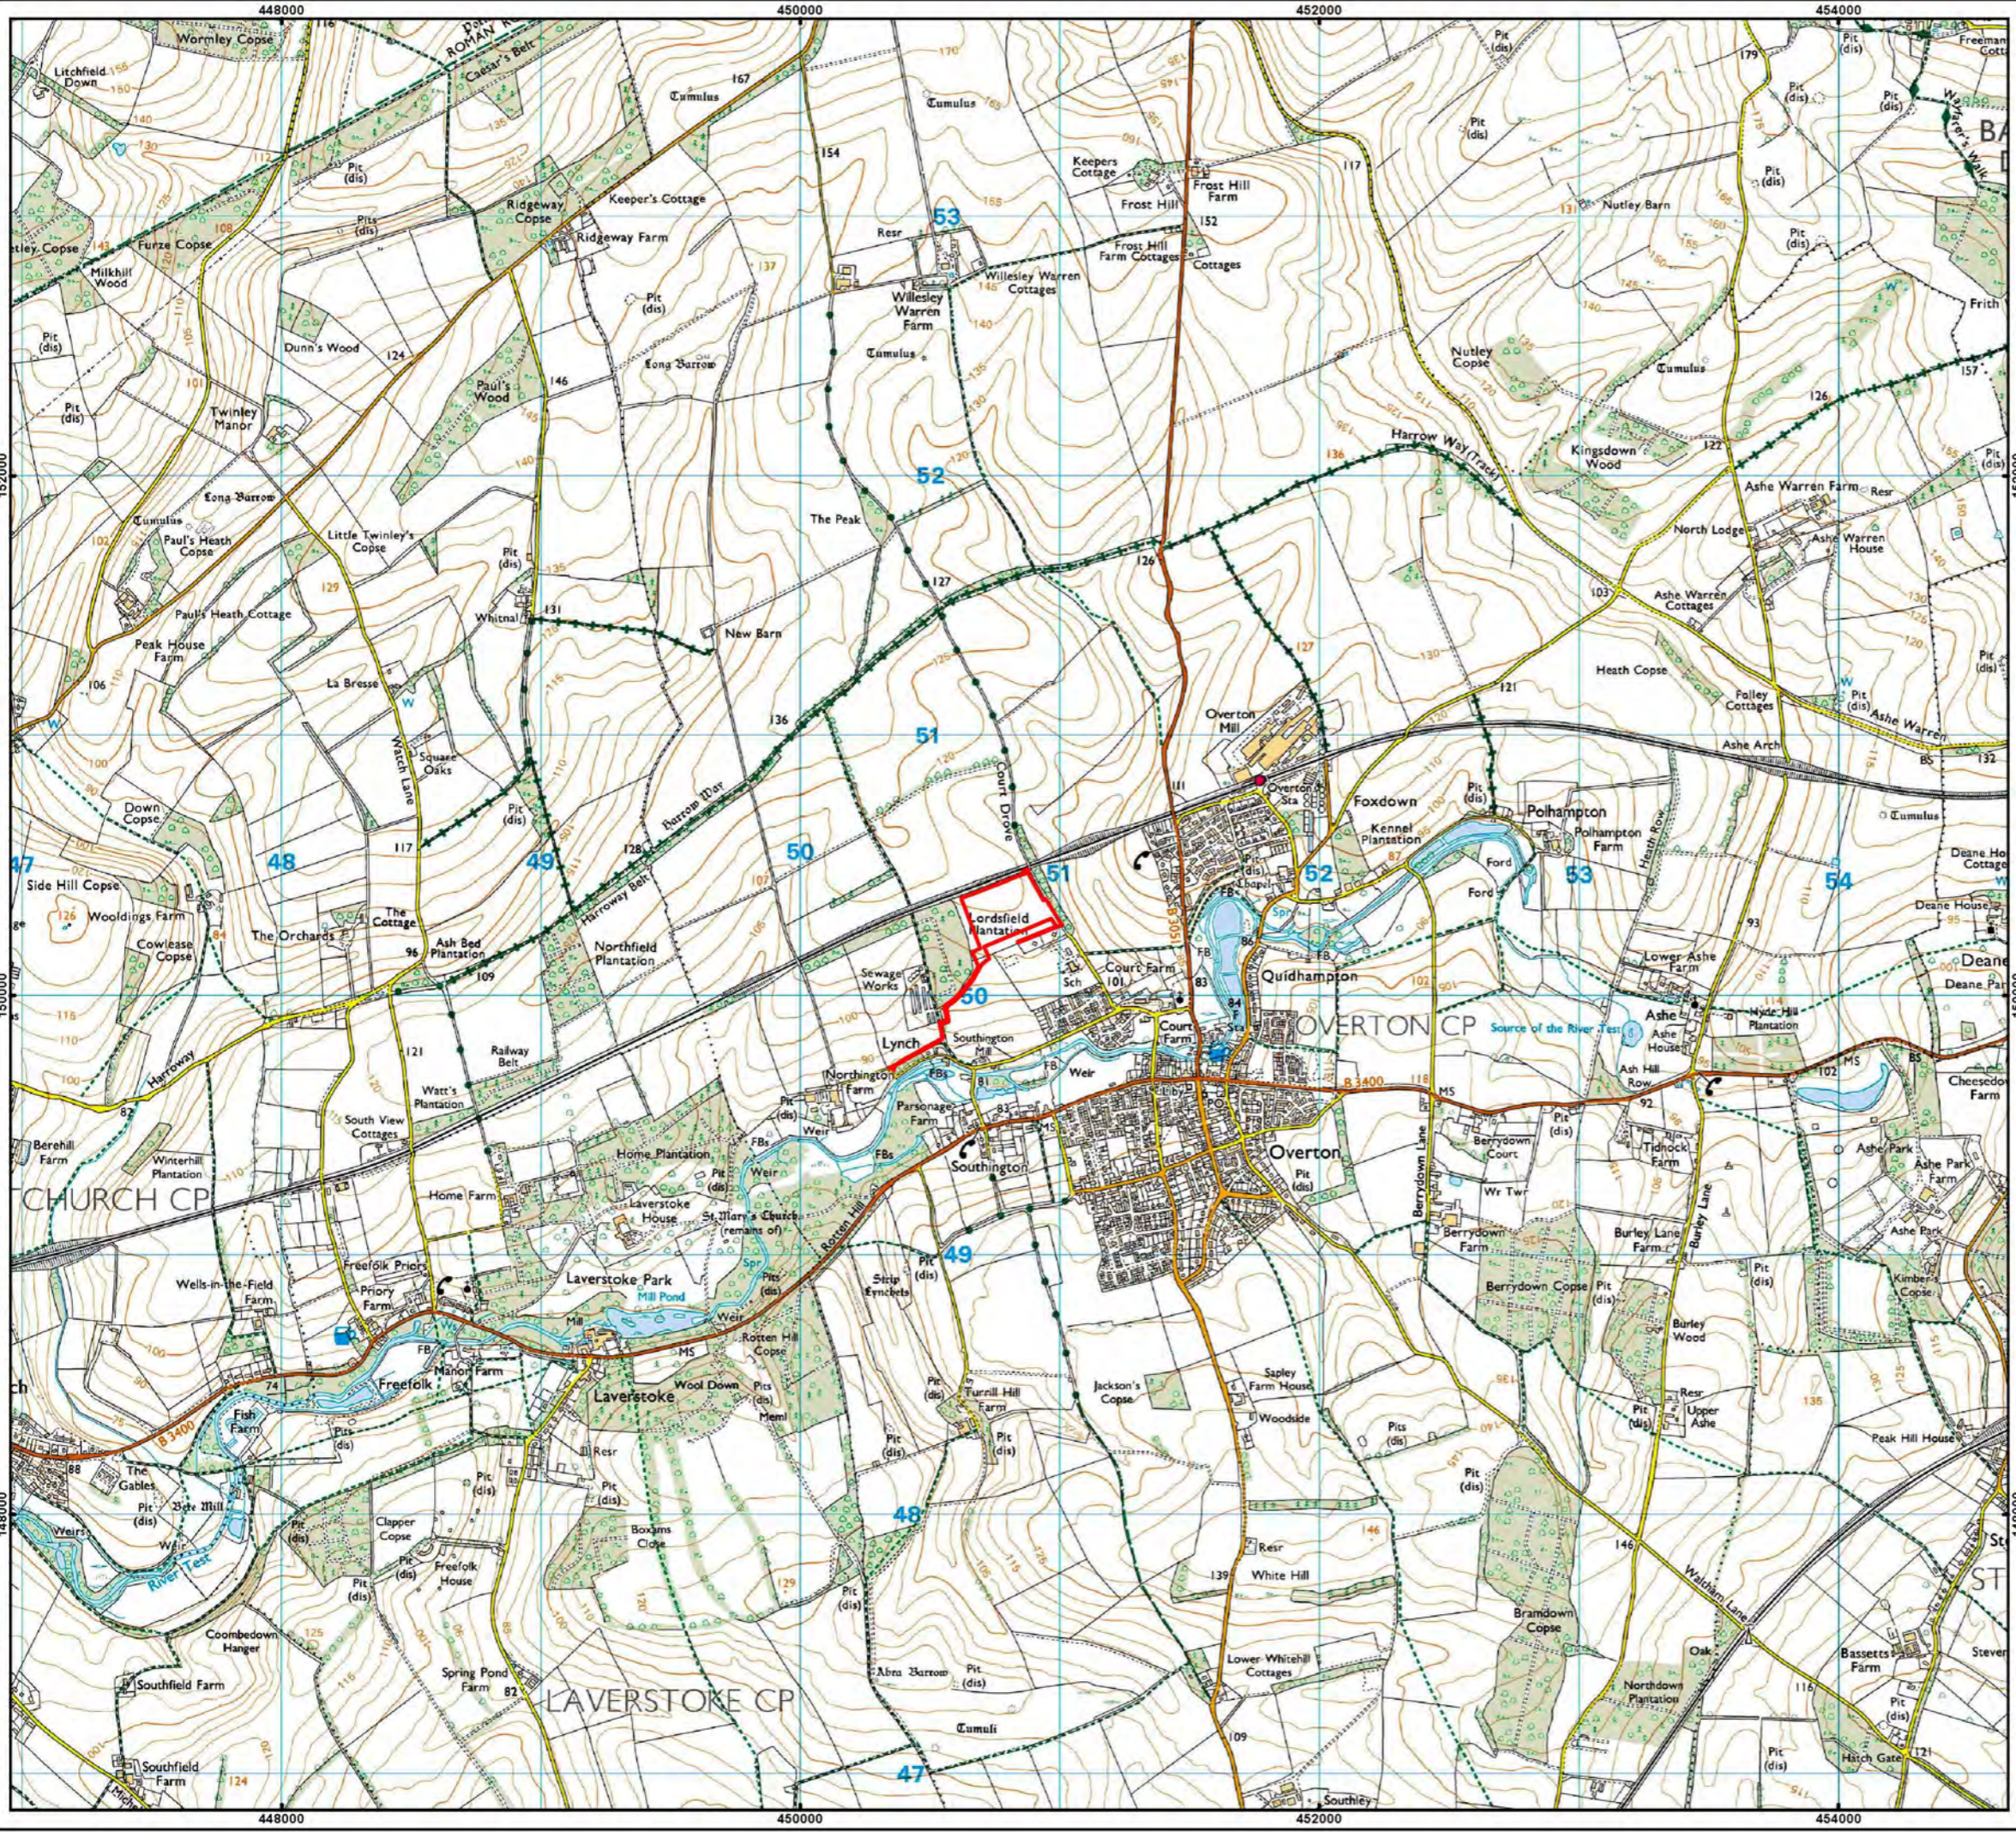

Site Location Plan

Date: 25/04/2014      Ref: CC.003 SLP 25000  
 Produced: KB      Approved: DB



**LUMINOUS ENERGY**

Luminous Energy Ltd  
 Luminous Energy Ltd, The Old Bakehouse,  
 21 Timber Street, Chippenham,  
 Wilts SN15 3BS  
 t: 0333 5770190  
 e: info@luminousenergy.co.uk